



N 1/2 22-38-18 SHT NO 159

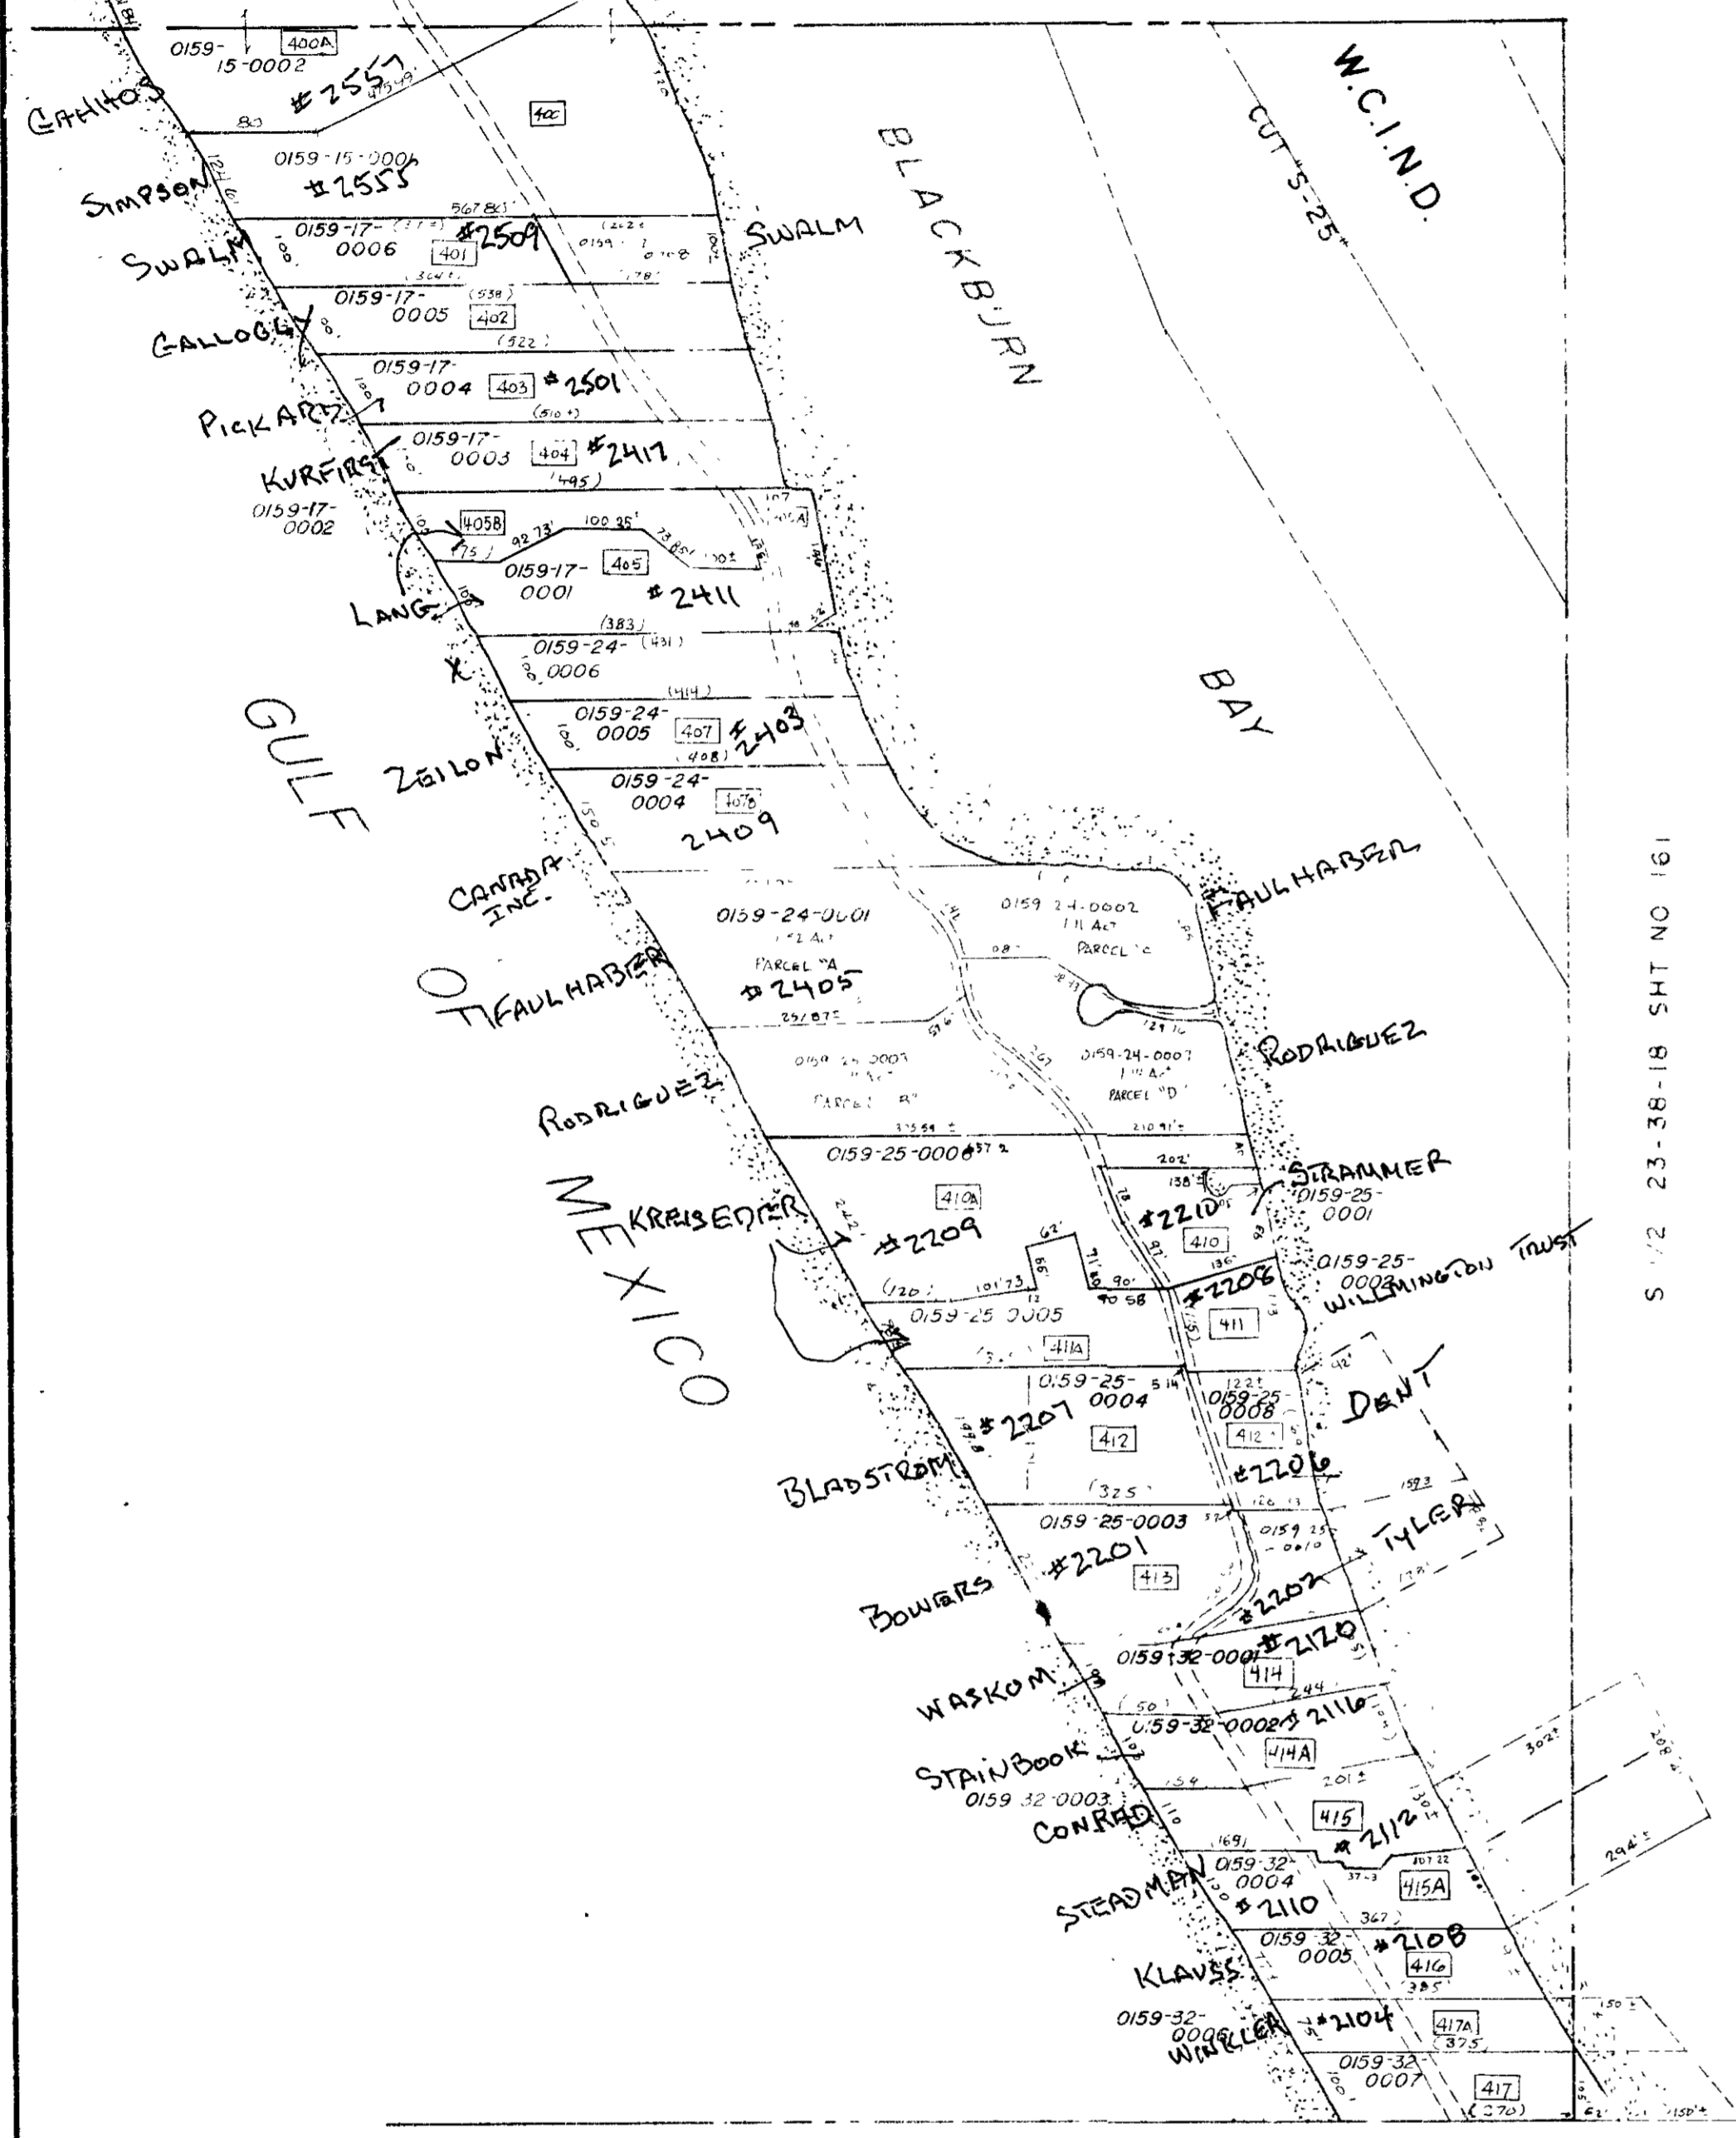

N 1/2 27-38-18 SHT NO 166  
S 1/2 SEC. 22

S 1/2 15-38-18 SHT. NO 158

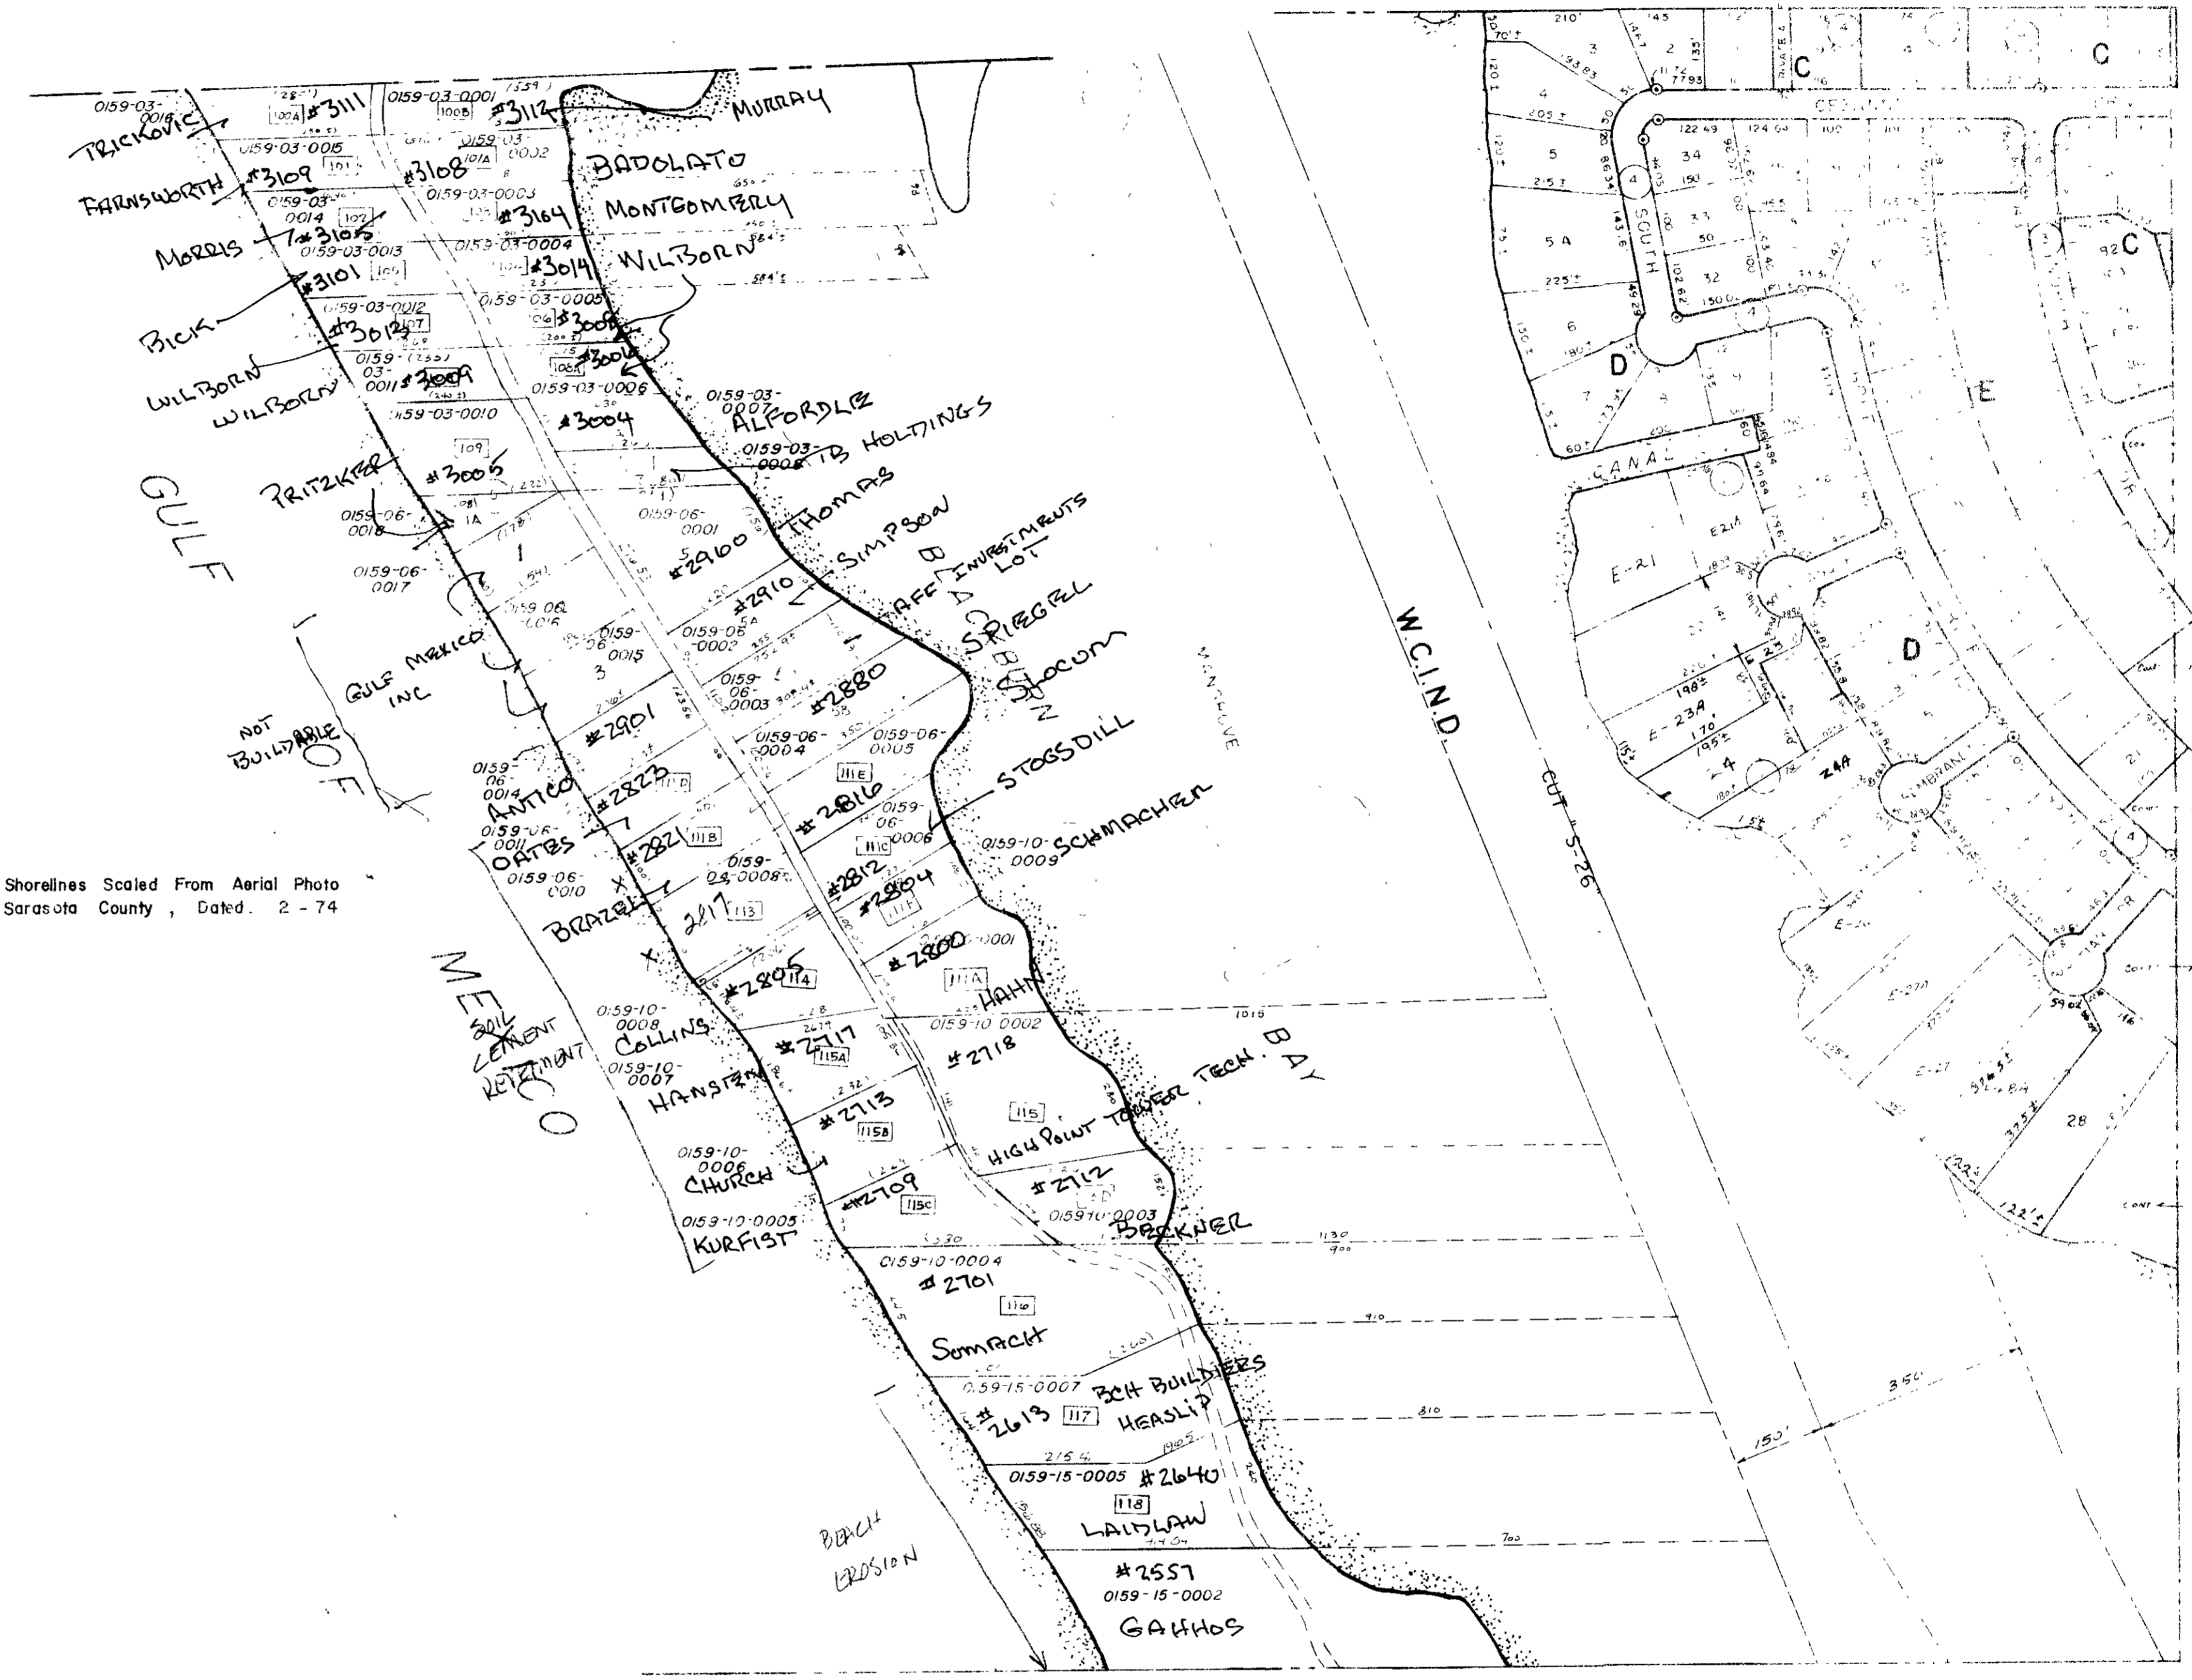

NOTE: Shorelines Scaled From Aerial Photo  
Sarasota County, Dated: 2-74

S 1/2 22-38-18 SHT NO 159  
N 1/2 SEC. 22

SUBDIVISION INDEX

AREA CODE	No	Name
1	1	LAUREL PARK, REF AT LE 3 PART LE 6/50 &
2	2	LAUREL PARK, A REF AT LE 3 PART LE 6/50 &
3	3	LAUREL PARK, A REF AT LE 3 PART LE 6/50 &
4	4	LAUREL PARK, A REF AT LE 3 PART LE 6/50 &
5	5	LAUREL PARK, A REF AT LE 3 PART LE 6/50 &

LEGEND  
 ○ PERM REF MON (for Subs)  
 ● CONC MON  
 ● IRON PIPE


**JIM TODORA**  
 PROPERTY APPRAISER

This map is a product of and prepared by the  
 the Sarasota County Property Appraiser's Office  
 No warranties are expressed or implied

DATE	ALTERATIONS DESCRIPTION
APR 1964	RECORDED
NOV 1967	RECORDED
FEB 1968	RECORDED
APR 1976	RECORDED

SARASOTA COUNTY FLORIDA  
 SCALE 1" = 200' APR 1964

SECTION 22  
 TWP. 38 S RNG 18 E

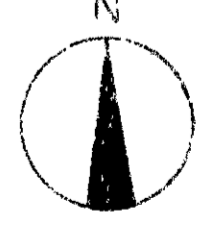

SHT NO  
 159