


S 1/2 23 - 38 - 18 SHT. NO. 161

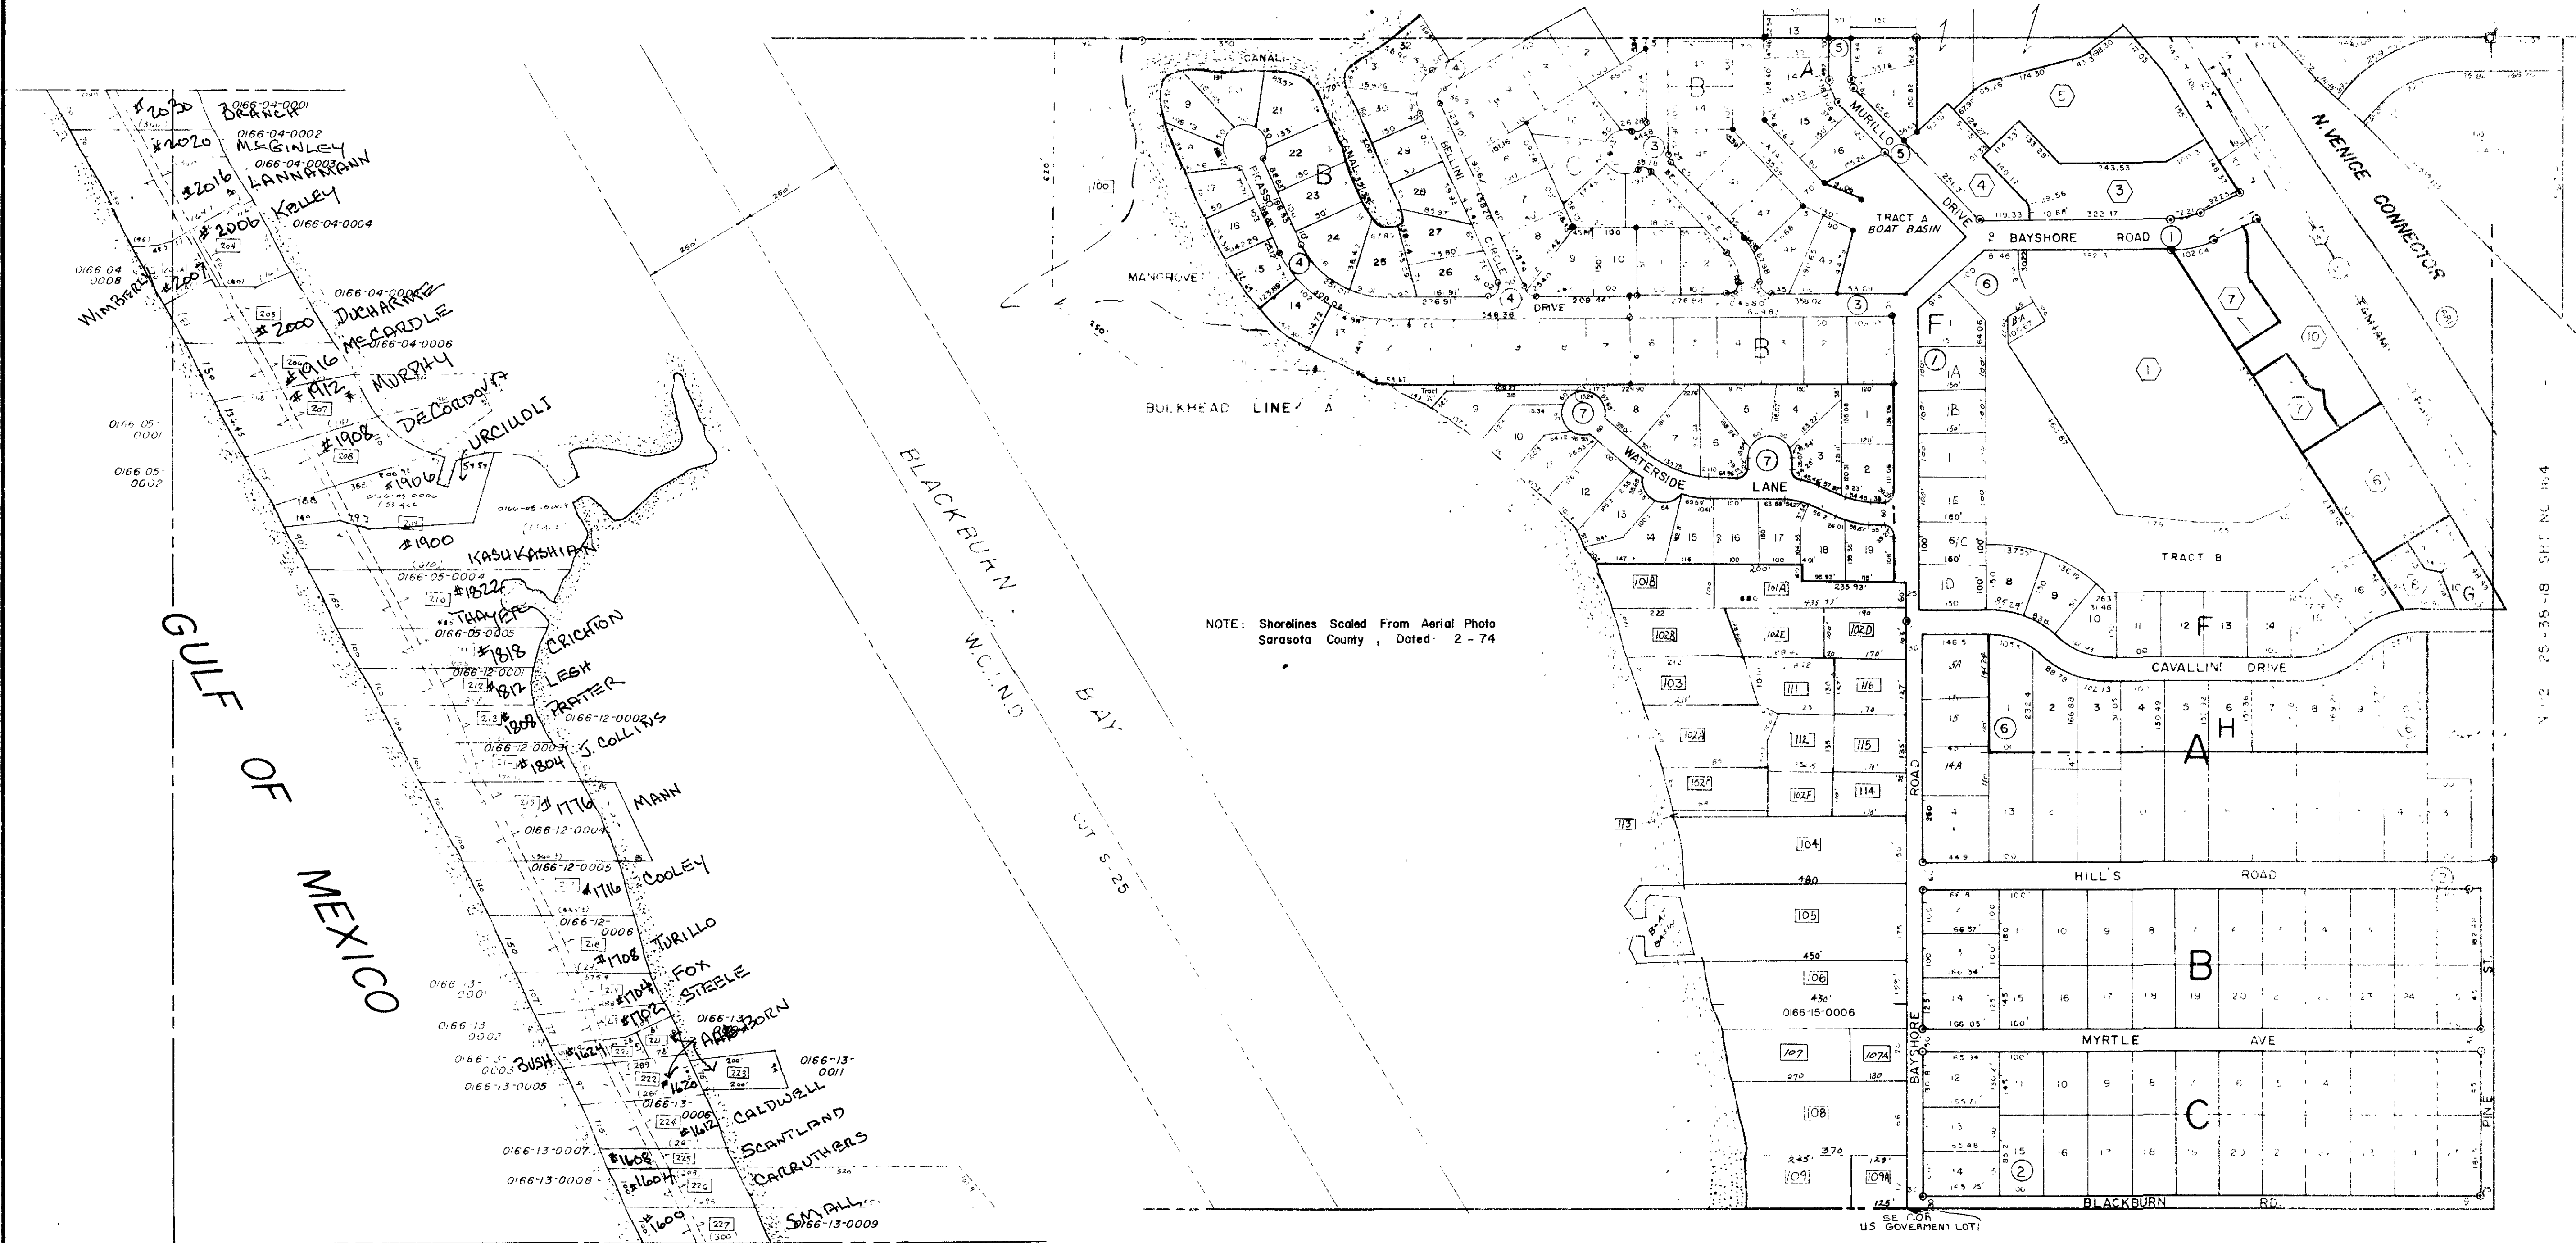

S 1/2 26 - 38 - 18 SHT. NO. 167

SUBDIVISIONS

Area Code No.	No.	Name
	1	BAYSHORE FARMS, 2/215
In 25-38-18	2	JESSIE K. HILL'S SUB., 5/93
In 23-38-18	8	SORRENTO SOUTH, UNIT 1, 18/15
" " "	9	" " " 2, 13/16
" " "	10	" " " 3, 18/34
" " "	12	" " " 5, 19/8
	4	BLACKBURN SHORES, 24/34

CONDOMINIUMS


No.	Name
1	SORRENTO VILLAS, SEC. 3, 2/49
2	
3	SORRENTO INLET, PHASE I 15/6, 15/37
4	SORRENTO INLET, PHASE II 16/3, 17/46
5	SORRENTO INLET, PHASE III 17/49
6	WEDGEWOOD COMMONS 25/33 (1986)
7	SORRENTO PLACE 25/44 (1986), 30/47 (1995)
8	LA MEDITERRANEE I 26/33
9	
10	SORRENTO PLACE I, IRON PIPE 30/48 (1995)
	CO SEC COR MON
	CO BENCH MARK

DATE	DESCRIPTION
JULY 1964	RECORDED
NOV 1965	REVISIONS
DEC 1966	REVISIONS
FEB 1968	REVISIONS
MAR 1967	REVISIONS
FEB 1968	REVISIONS
DEC 1968	REVISIONS
FEB 1970	REVISIONS
APR 1977	REVISIONS

JIM TODORA
PROPERTY APPRAISER

SARASOTA COUNTY FLORIDA
SCALE 1" = 200' JULY 1964

This map is a product of and prepared for use by
the Sarasota County Property Appraiser's Office.
No warranties are expressed or implied.

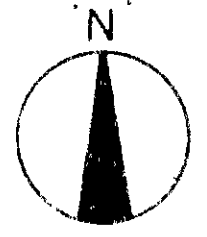

N 1/2 SECTION 26 & 27
TWP. 38 S. RNG. 18 E.

SHT. NO.
166